




The ownership of the copyright in this drawing is retained by David Epstein whose consent must be obtained before any use or reproduction of the drawing or any part thereof can be made.

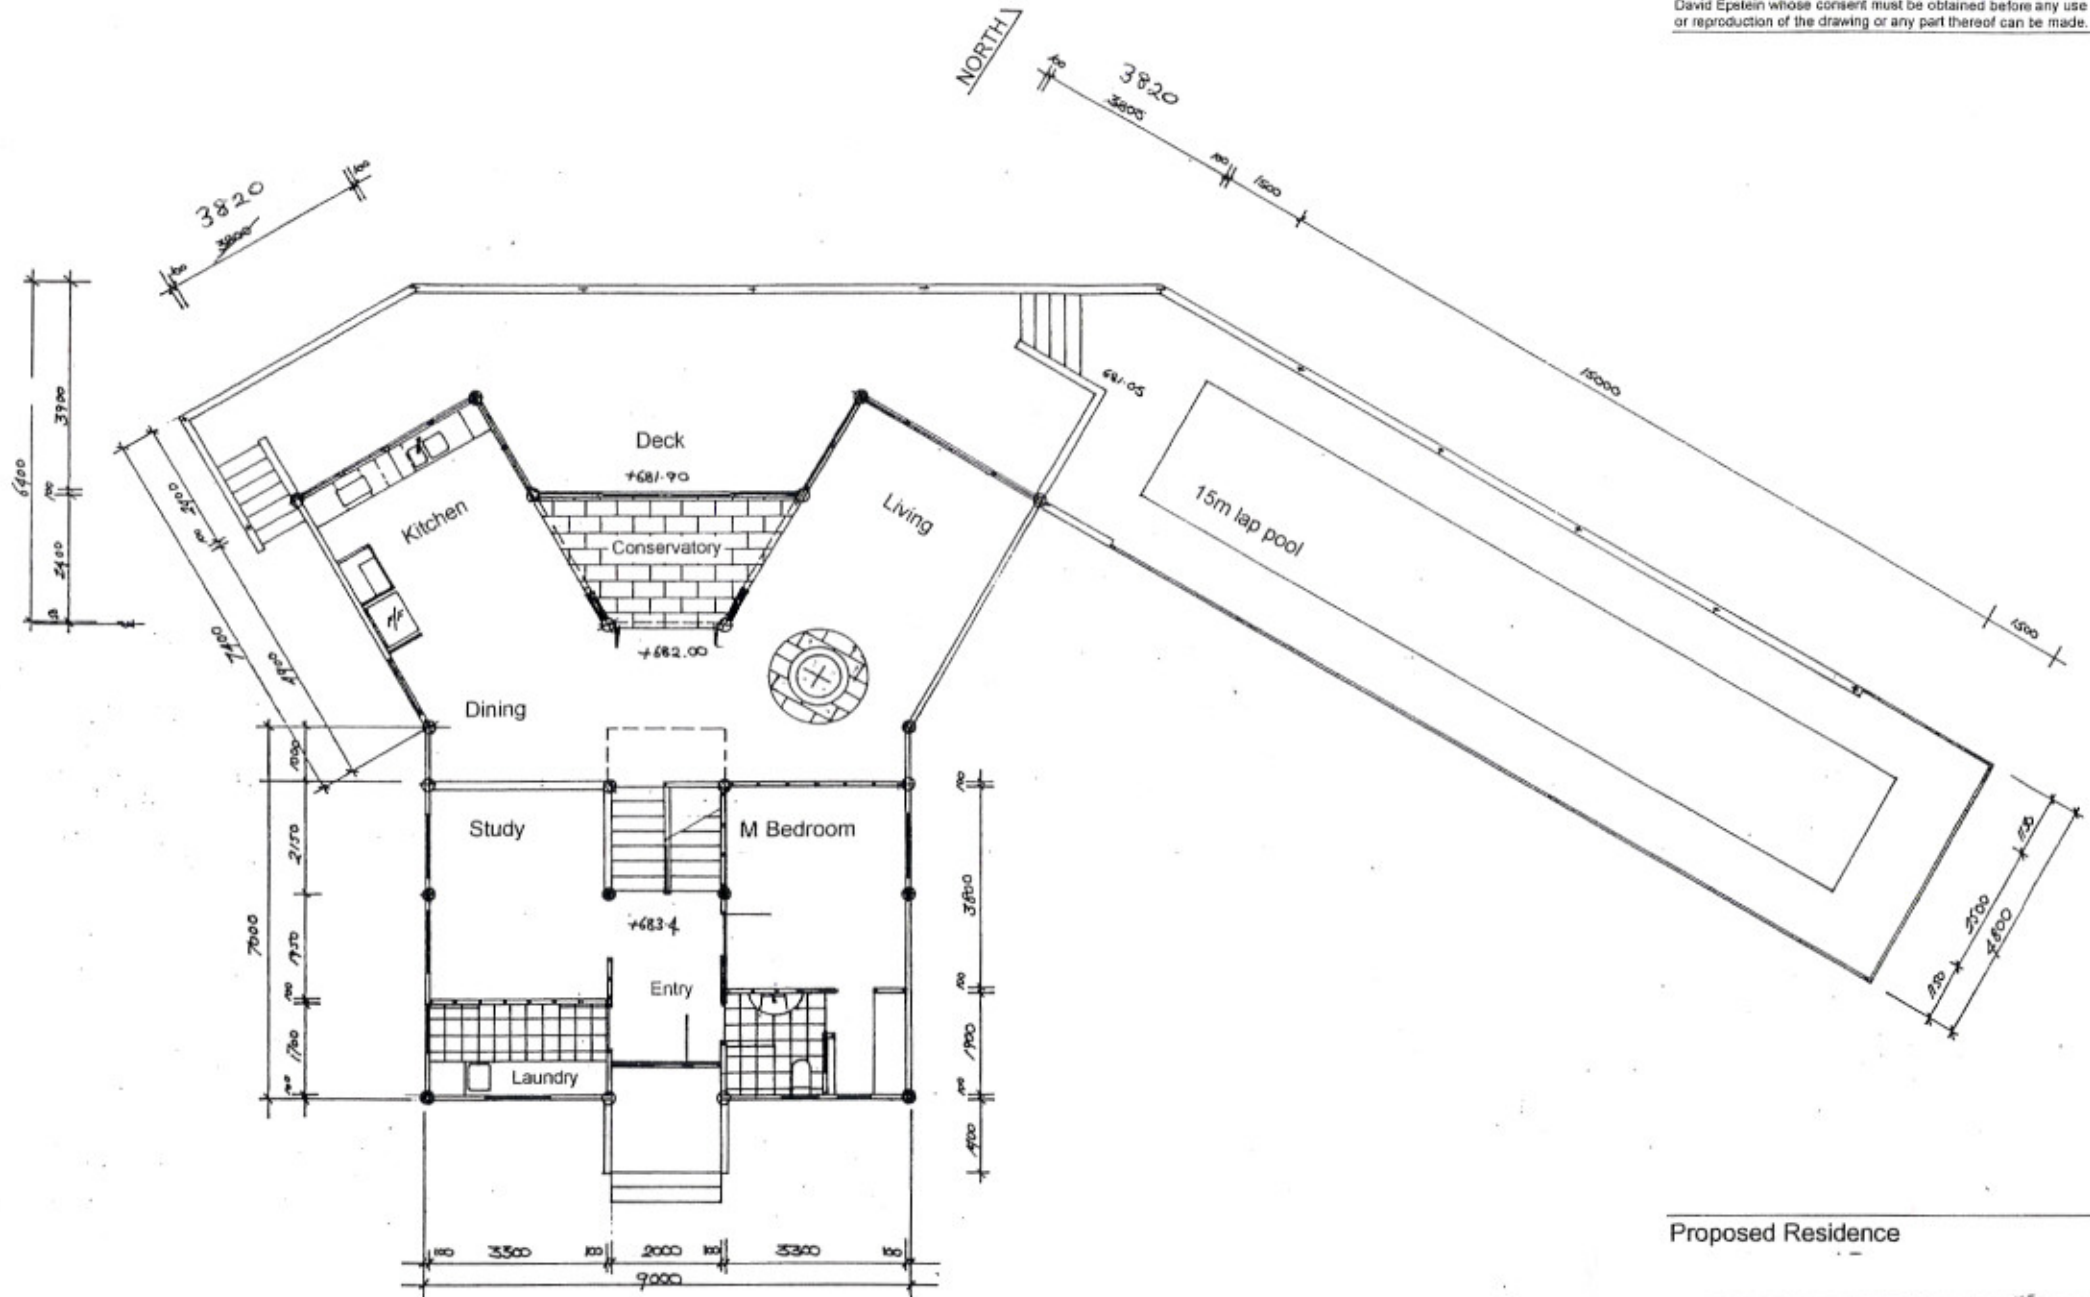

Proposed Residence


Ground floor plan

Scale : 1:100 Date: Feb 2003 Ref:A80

A3



The ownership of the copyright in this drawing is retained by David Epstein whose consent must be obtained before any use or reproduction of the drawing or any part thereof can be made.

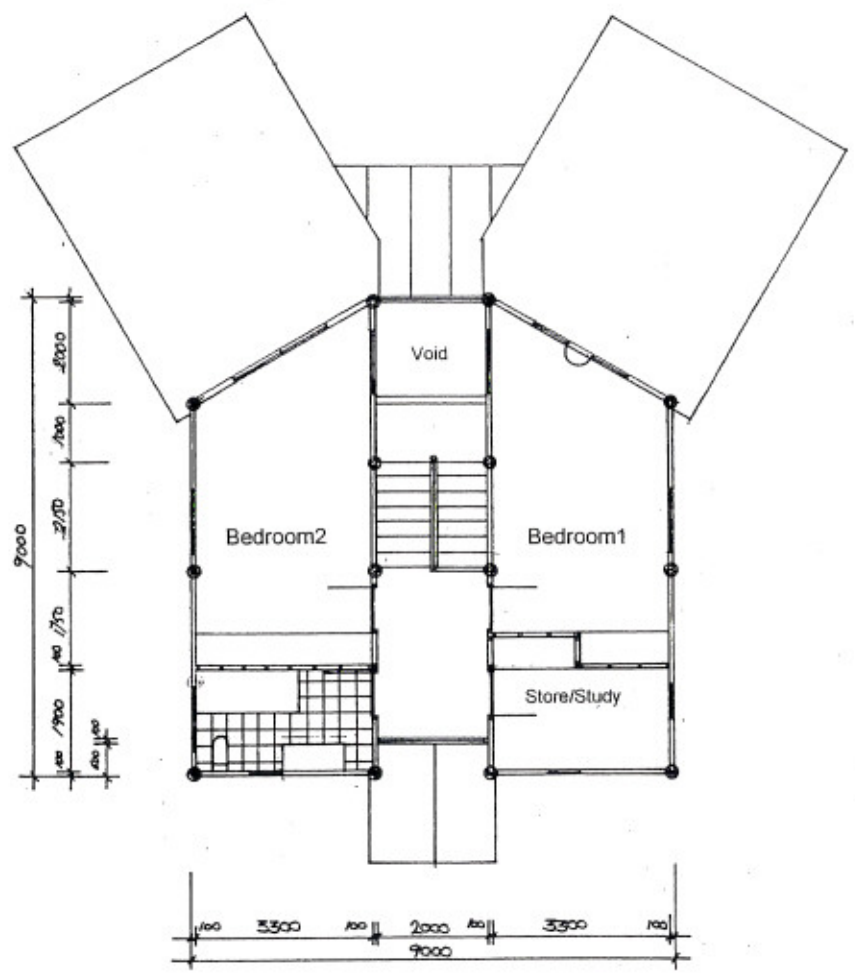

Proposed Residence

First floor plan

Scale : 1:100 Date: Sept 2002 Ref:A80 A4