





Rendering




Rendering

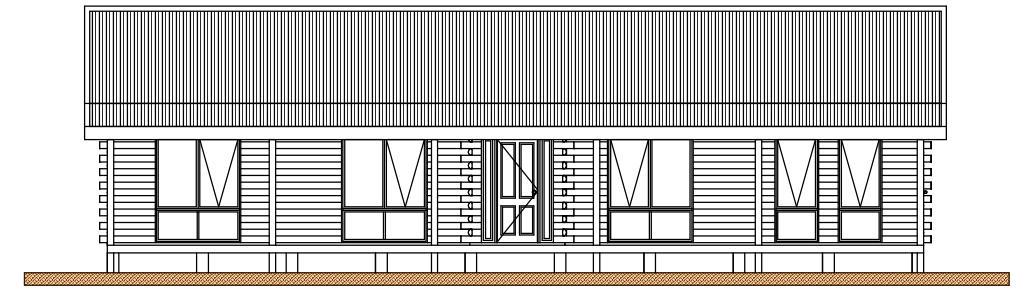


Elevation 2 - Scale 1:150

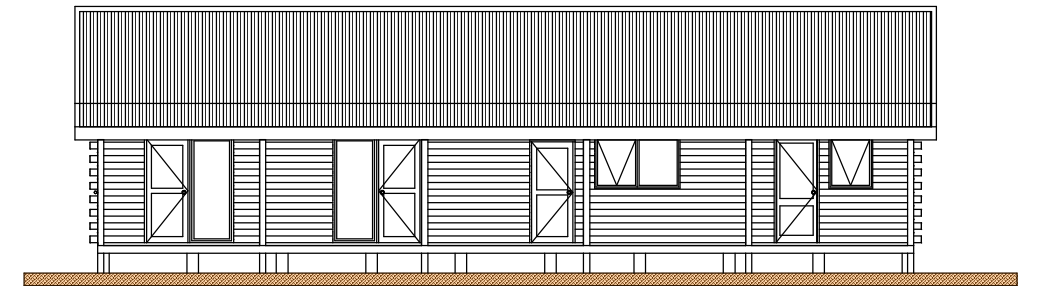


Elevation 4 - Scale 1:150

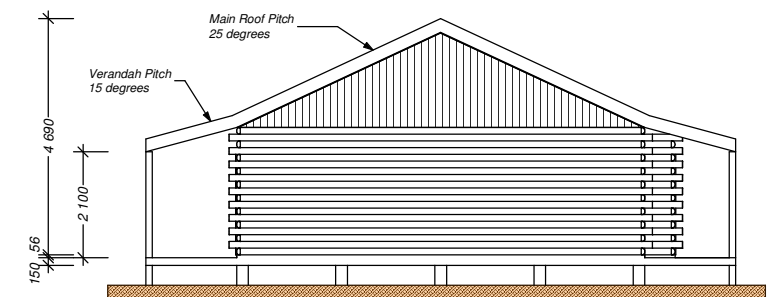

Elevation 3 - Scale 1:150

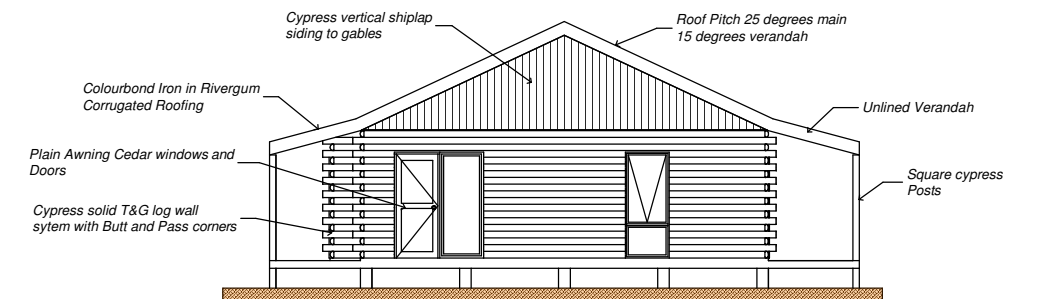

Elevation 1 - Scale 1:150

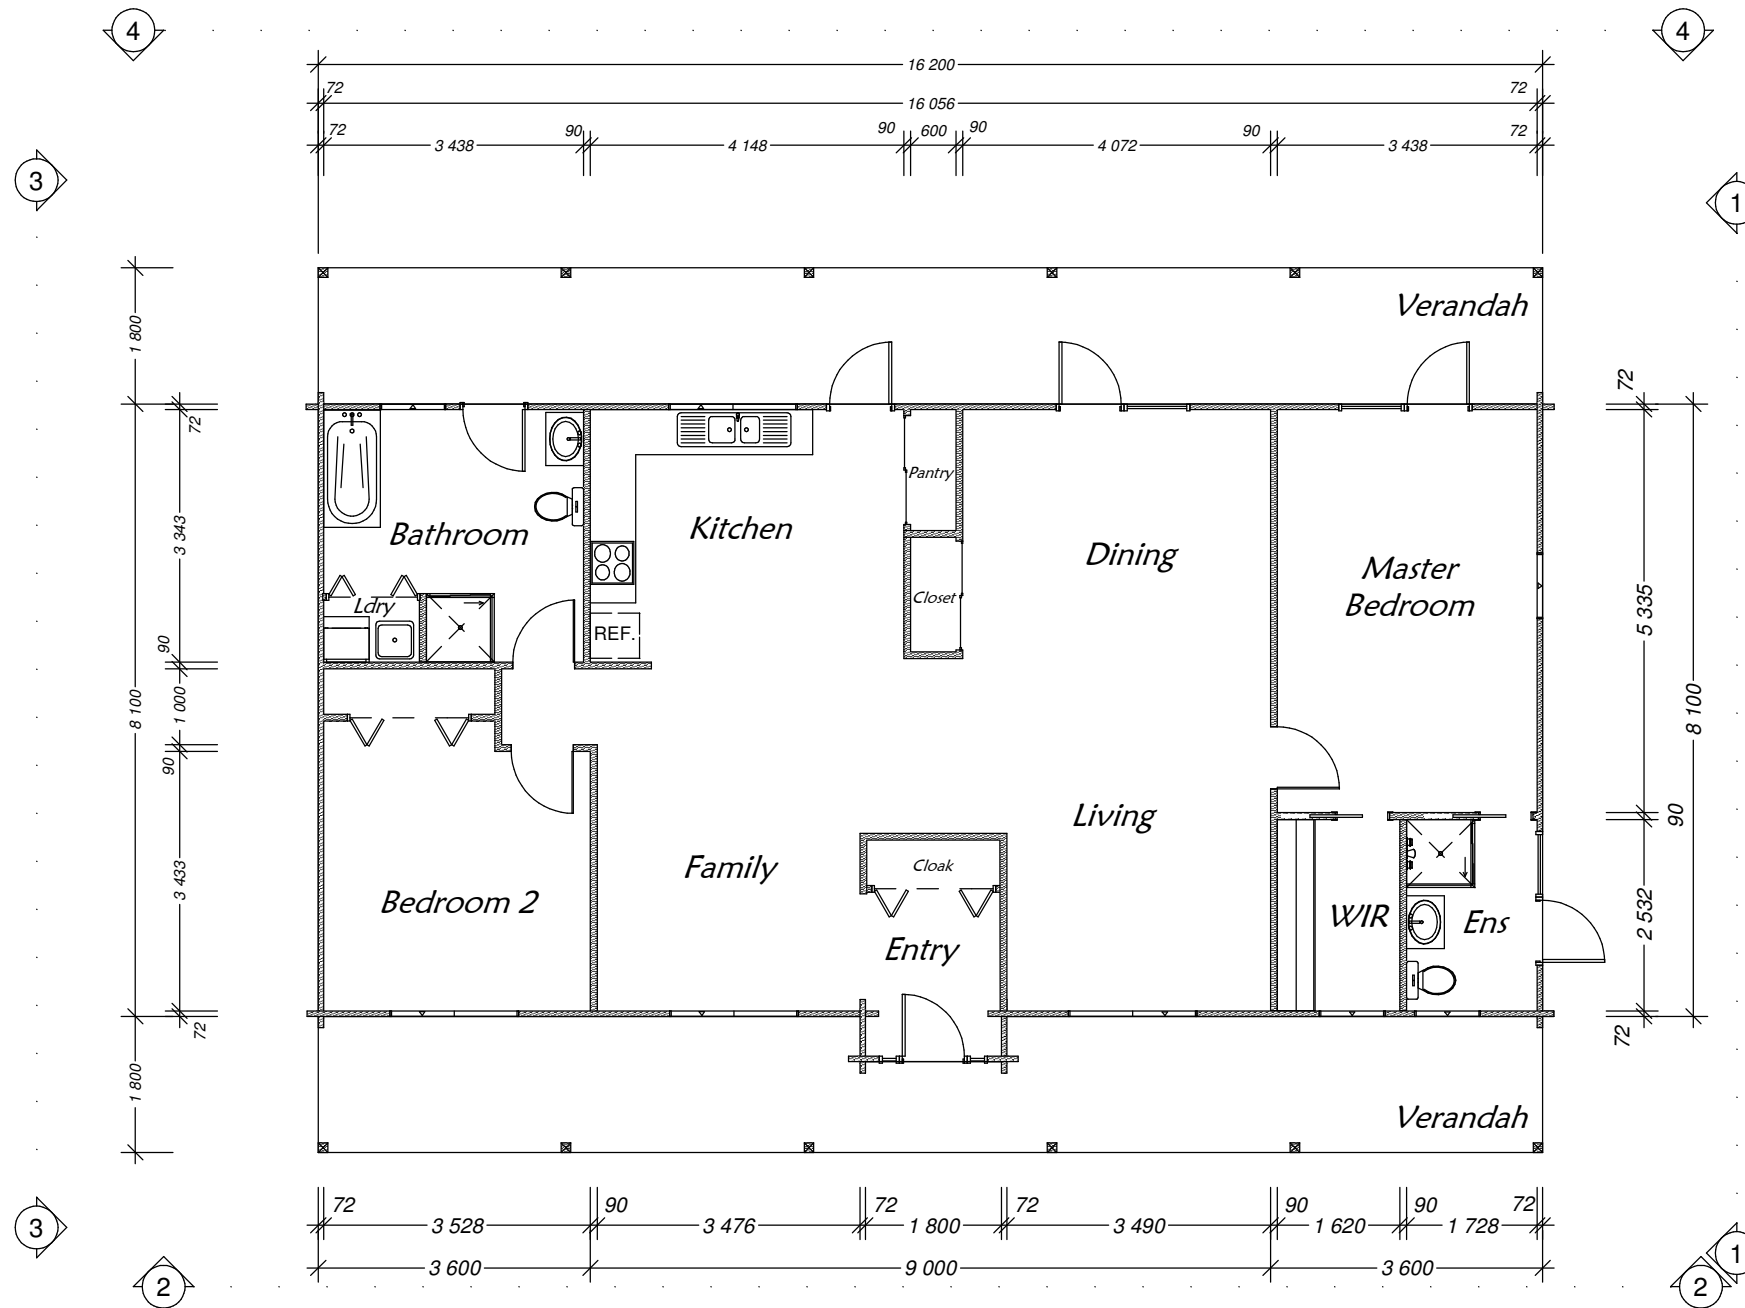

Floorplan - Scale 1:100

Sicamous Plan, Elevations & Renderings



Dwn: T.Wakefield Date: 24/02/04 File: Sicamous.pln Dwg#:

- Note:**
1. All dimensions and sizes are in millimeters.
  2. All plans remain the property of Appalachian Log Homes and are protected by copyright (c) 2004.
  3. All window sizes are nominal, the first two digits the height and the second two digits the width ie 1017 = 1020 high by 1700 wide.